



建設場所付近のボーリング柱状図

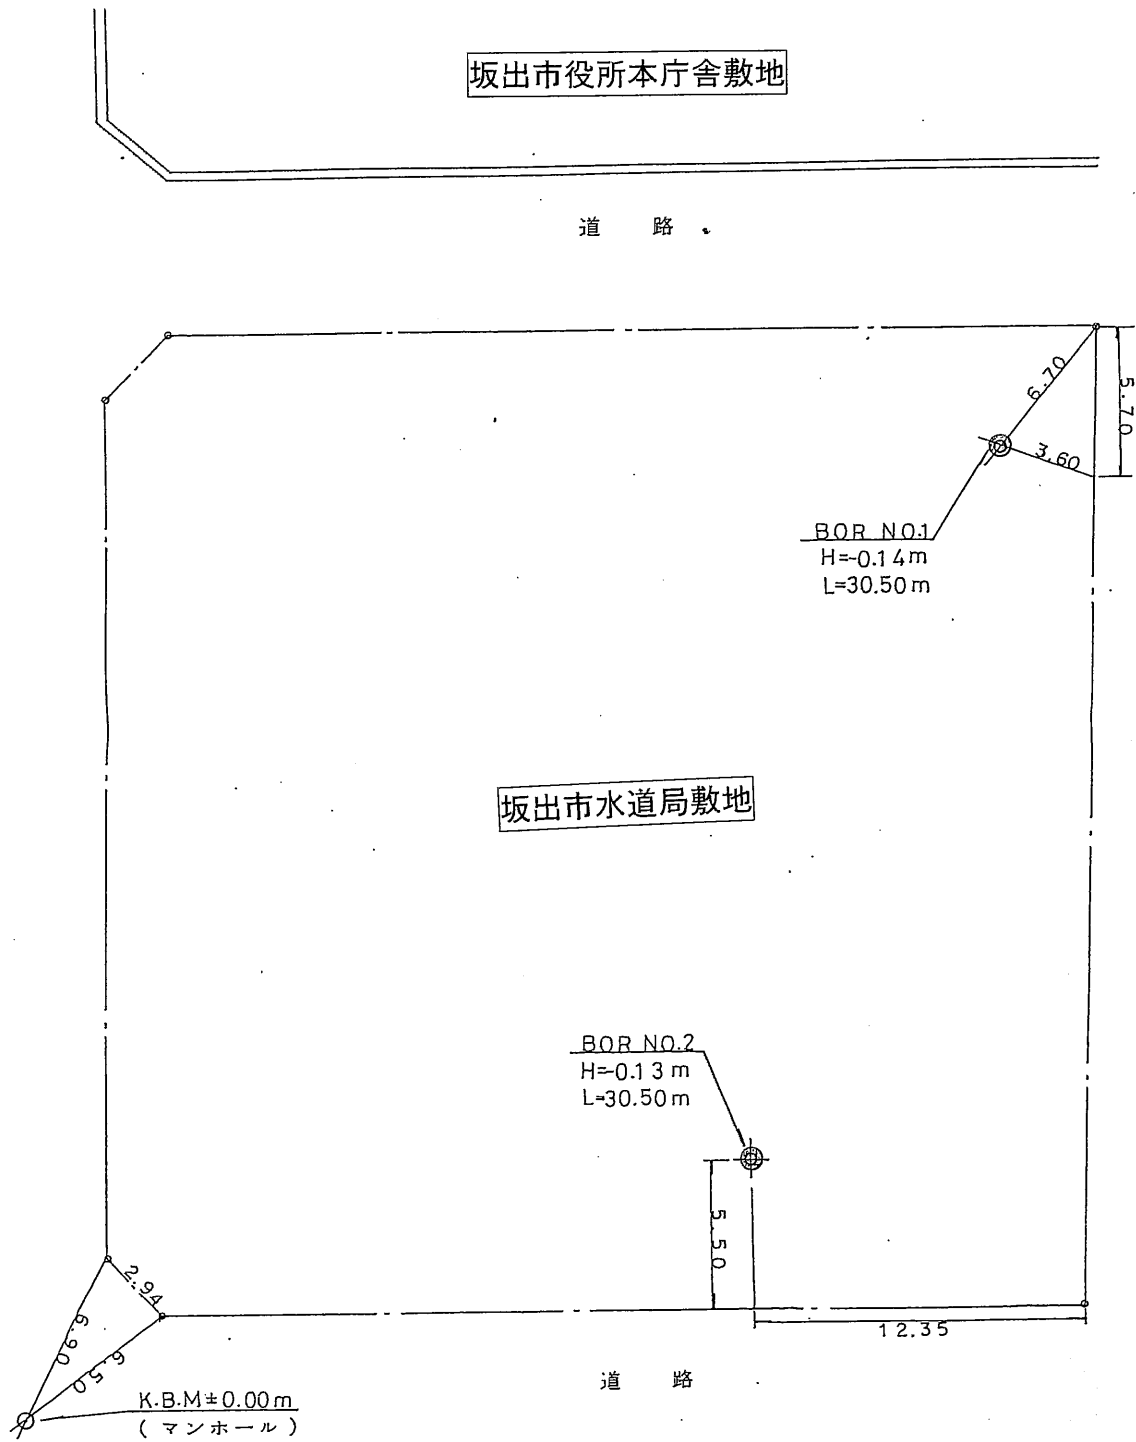

調査位置図

S=1:200

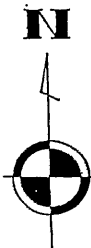

Scale
H=1:200
V=1:200

(V) 1:200
(H) 1:200

地層推定断面図

BOB NO. 2
L=30.50m
H=0.13m

BOB NO. 1
L=30.50m
H=0.13m

